


一层家具布置图 1100

设计总建筑师: 5950.15m²
总建筑师: 5171.06m²
本图设计: 2000.63m²

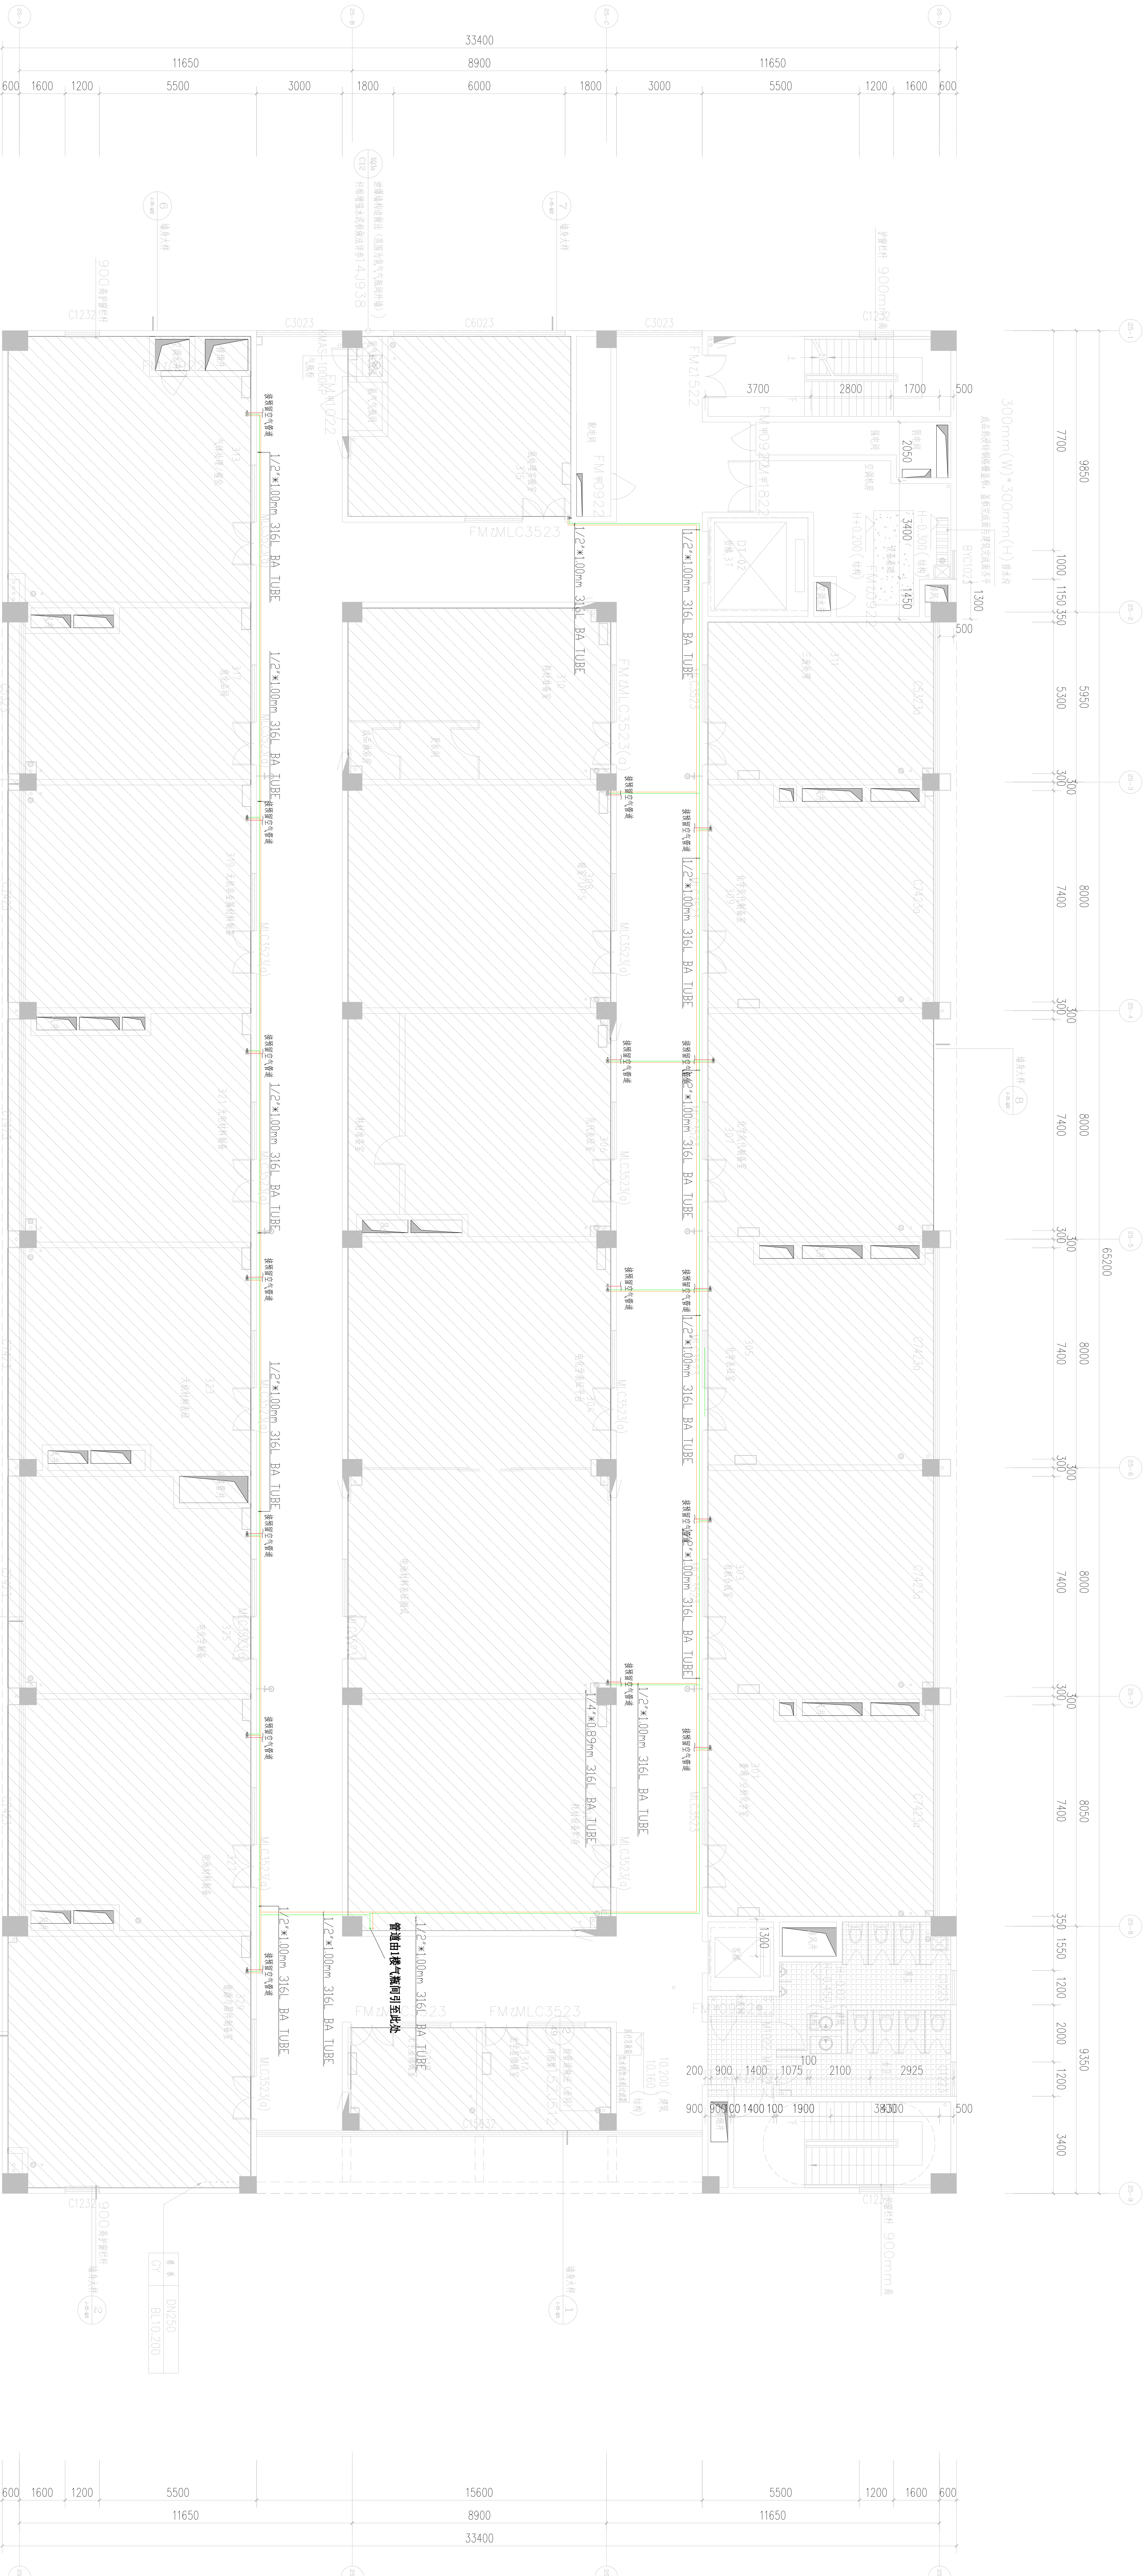

三层家具布置图 1: 100

总建筑面积: 6171.08m²
本层建筑面积: 1972.76m²